

LEGENDS

Notes :-

1. ALL DIMENSIONS ARE IN MM UNLESS OTHERWISE SPECIFIED.
2. FOLLOW WRITTEN DIMENSIONS ONLY, DO NOT SCALE THE DRAWING.
3. ALL DIMENSIONS ARE IN MILLIMETER (MM), OTHERWISE SPECIFIED.
4. PROVIDE PROPER FINISHES IN accordance with IS 9760 or as per client requirement.
Height of fixture form finished floor lev'-


S.N	Symbol	Particulars	Height
01.		Abandon top	300
02.		Angle stop cock bottom	600
03.		Chairs bottom (LxV)	600
04.		Chairs bottom (LxV)	750
05.		Angle stop cock wash basin	450
06.		Geyser bottom	1800
07.		Cancelled stop cock	1650
08.		Long nose hls cock	900
09.		Shower	2100
10.		Angle cock geyser	1500
11.		Wash basin top	850
12.		Sink top	850
13.		Bib cock sink	900
14.		disc wash top	450

Legend :-


S.N	Symbol	Particulars
01.		110 Ø PVC Silt Pipe
02.		110 Ø PVC Waste Pipe
03.		Floor Jall Over P-Line
04.		110 Ø PVC Rain Water Pipe
05.		110 Ø PVC Rain Water Pipe
	BA SOCKET OUTLET FOR EXHAUST FAN
	CEILING MOUNTED LIGHT
	SWITCH BOARD


NUMBER OF PERSON = 1X50 = 50
 PERSONS
 SEPTIC TANK CALCULATION
 0.087M3/PERSON/DAY
 SEPTIC TANK CAPACITY
 0.087X50 = 4.35 M3 (REQUIRED)
 4X2.5X2.4 = 24 M3 (PROVIDED)

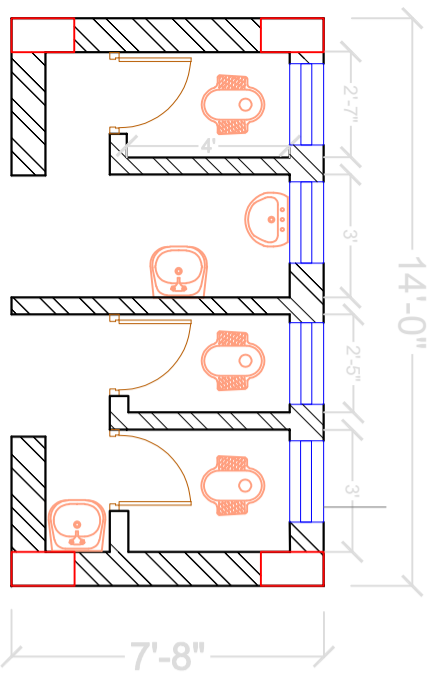


PLAN

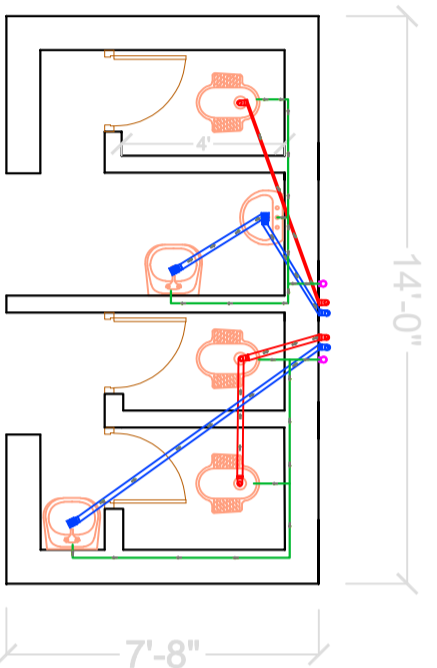

PLUMBING DRAWING



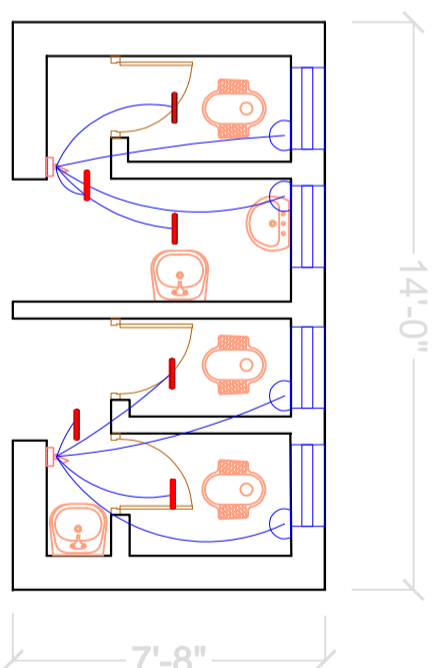


ELECTRICAL DRAWING

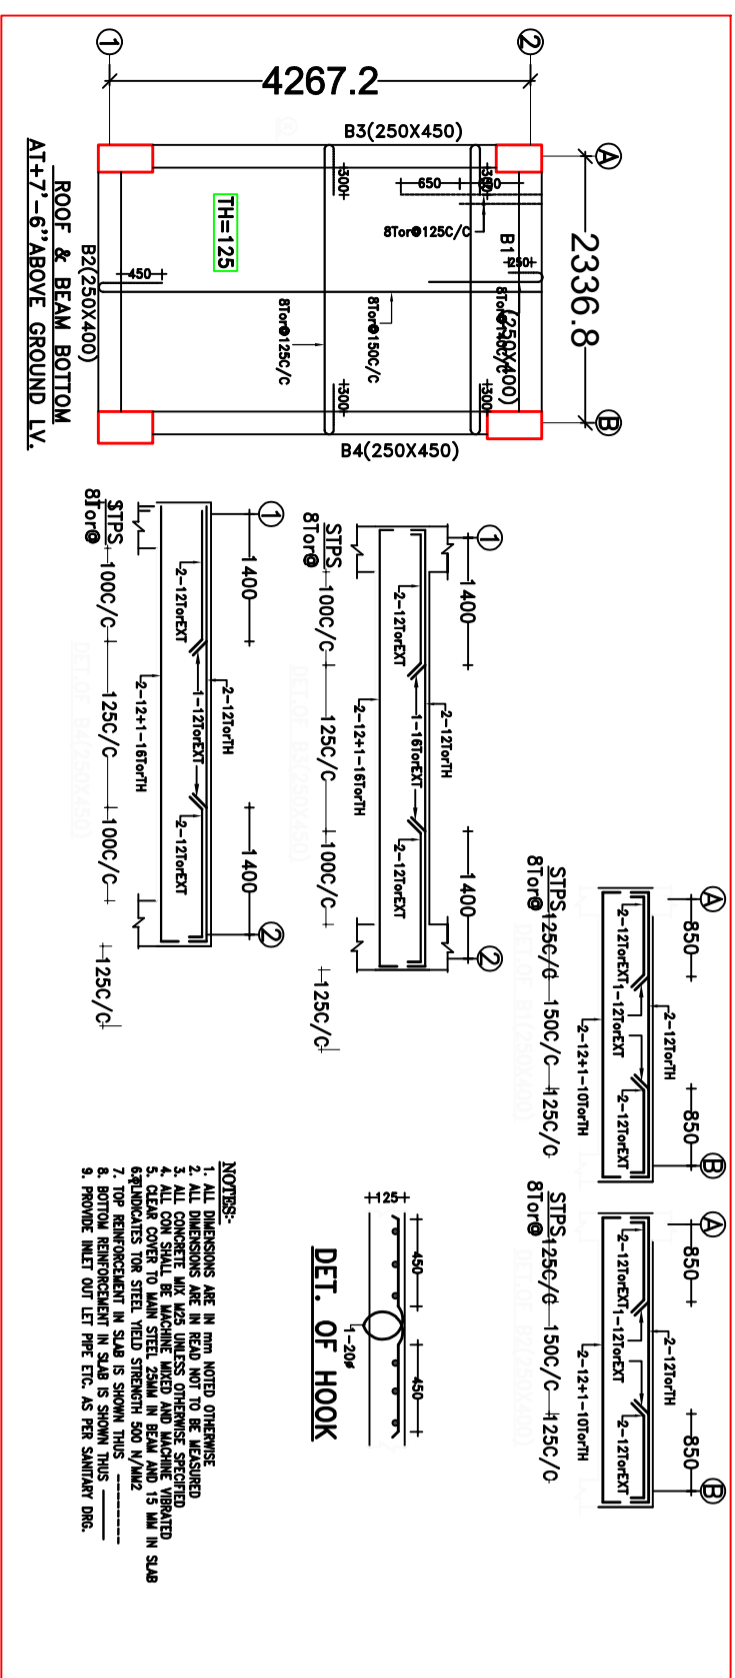

- NOTES:-
1. ALL DIMENSIONS ARE IN MM UNLESS OTHERWISE SPECIFIED.
 2. ALL DIMENSIONS ARE IN READ NOT TO BE MEASURED.
 4. ALL CON SHALL BE MACHINE MIXED AND MACHINE VIBRATED.
 7. TOP REINFORCEMENT IN SLAB IS SHOWN THIS.
 8. BOTTOM REINFORCEMENT IN SLAB IS SHOWN THIS.
 9. PROVIDE INLET OUT LET PRE ETC. AS PER SANITARY DRG.

DET. OF HOOK

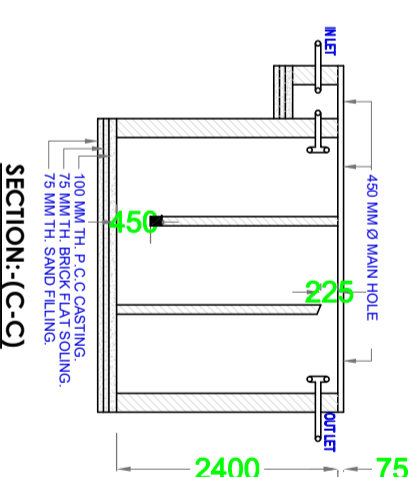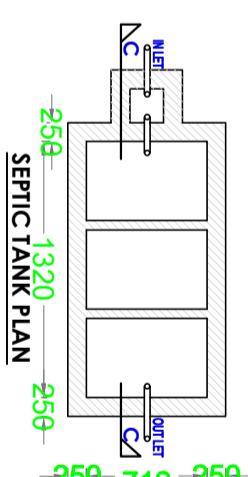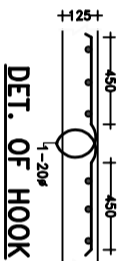

DRAWING TITLE:

TOILET DETAIL DRAWING

ARCHITECT
 AR. RAJAN KUMAR
 CA/2021/128680

SIGNATURE
 DATE:
 12.09.22

SCALE NORTH
 NTS